

Client:
Torfaen Council

Rev.	Dwn.	Chk.	App.	Description.	Date

Project:
COVID-19
Broad Street
Pavement widening
Scheme


Drawing:
Traffic Management
Arrangement

Drawing no:
SNT001
0066 06


Revision: .


Scale: NTS

Dwn:	AW	App:	.
Chk:	MM	Date:	25/07/20

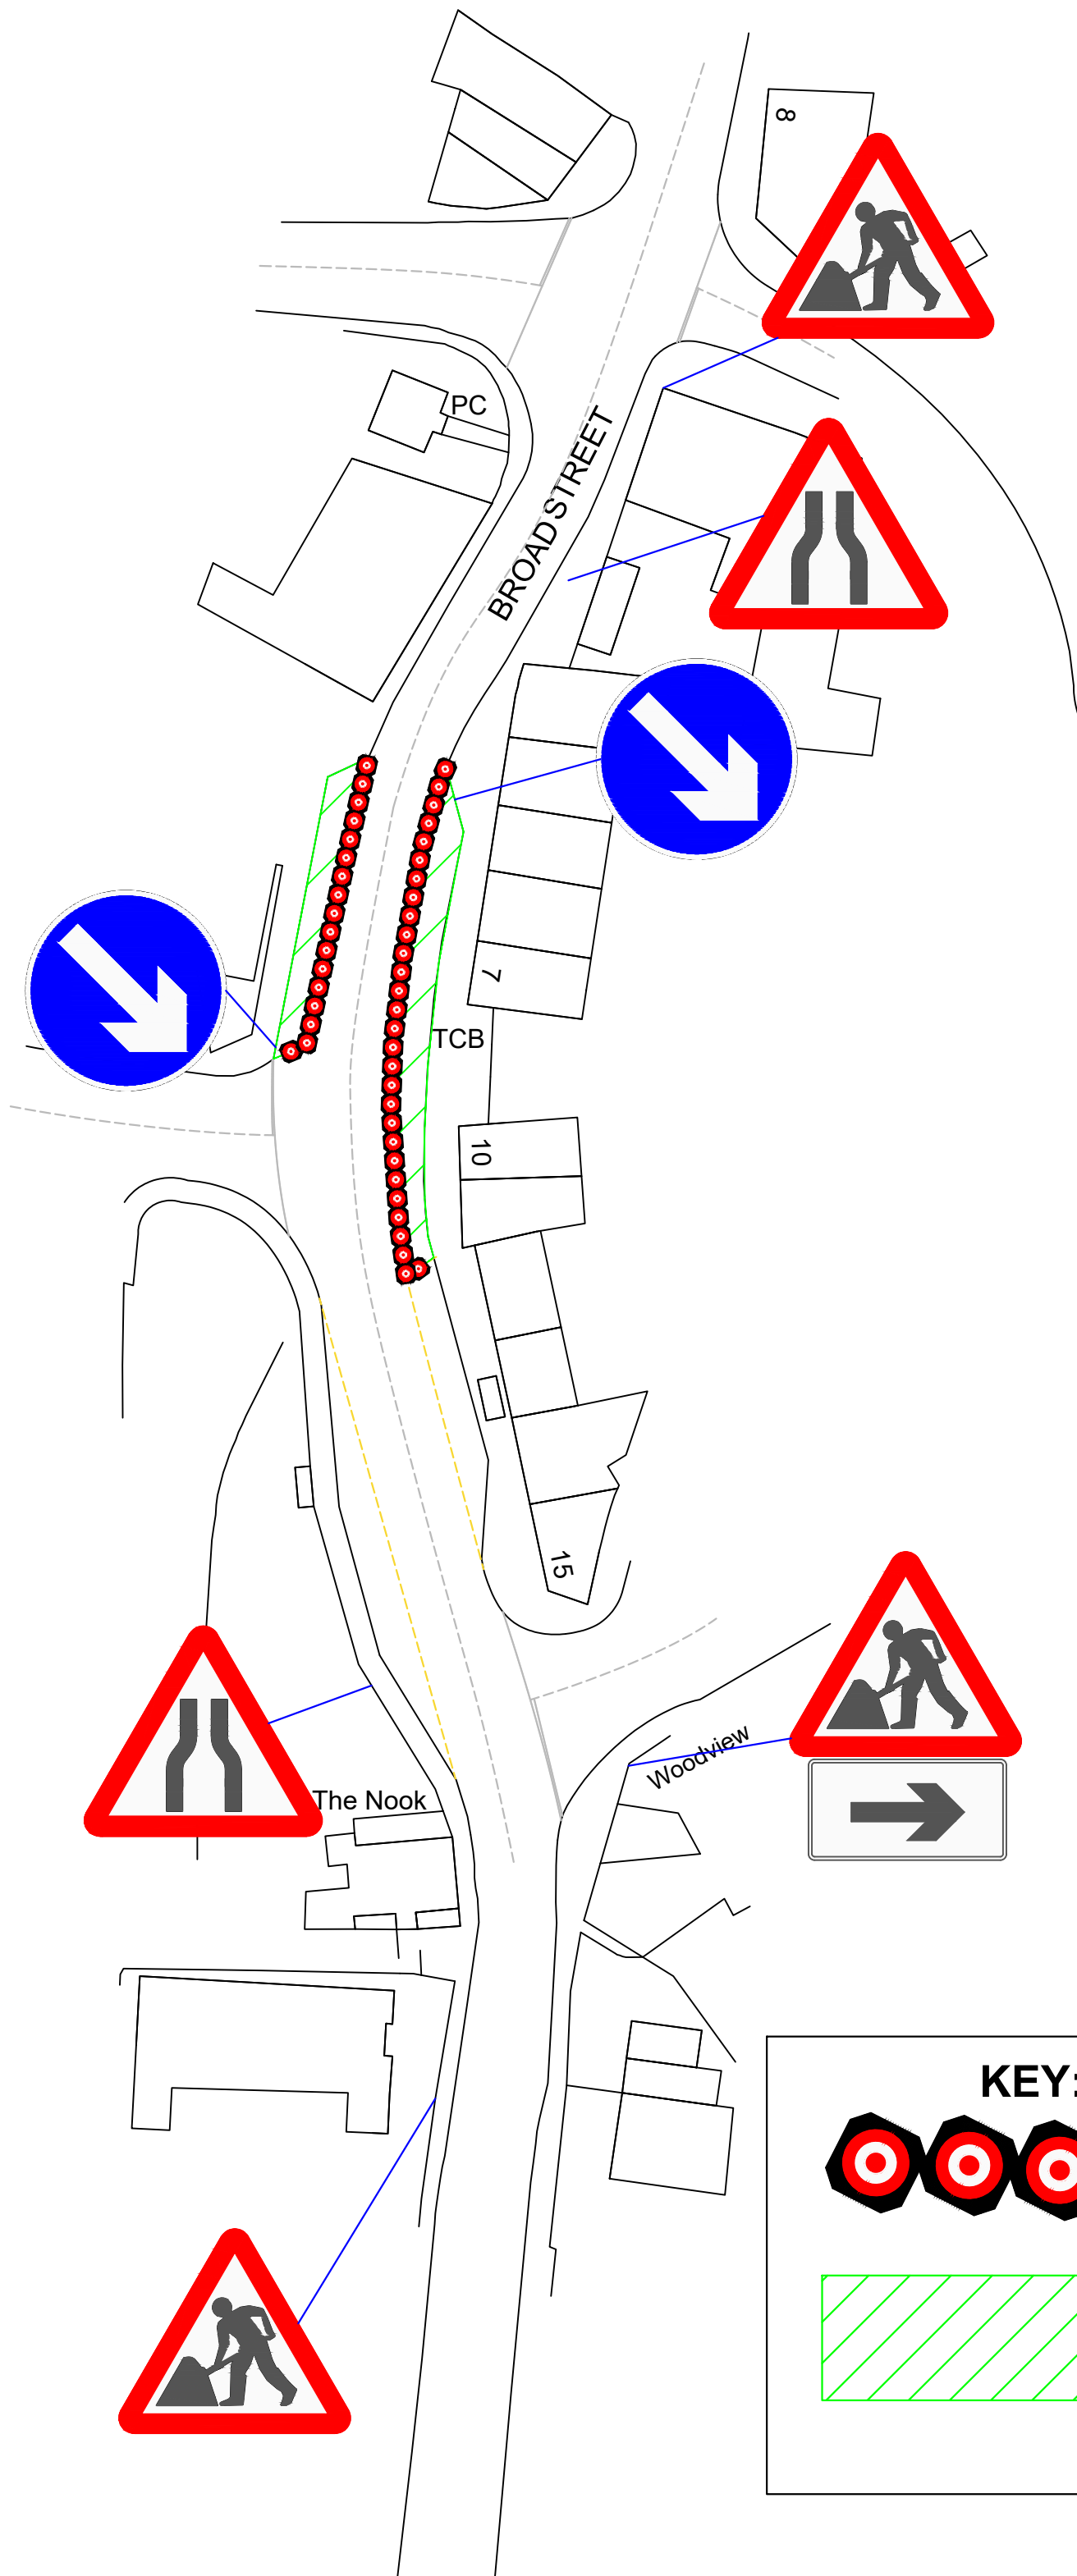

KEY:

 **Pedestrian Barrier(65M)**

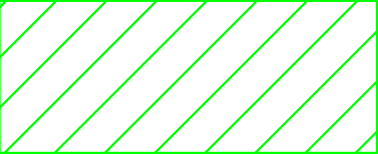 **Suspended Parking Bays to allow extra width for Footway**