
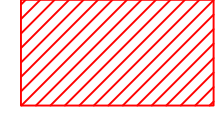
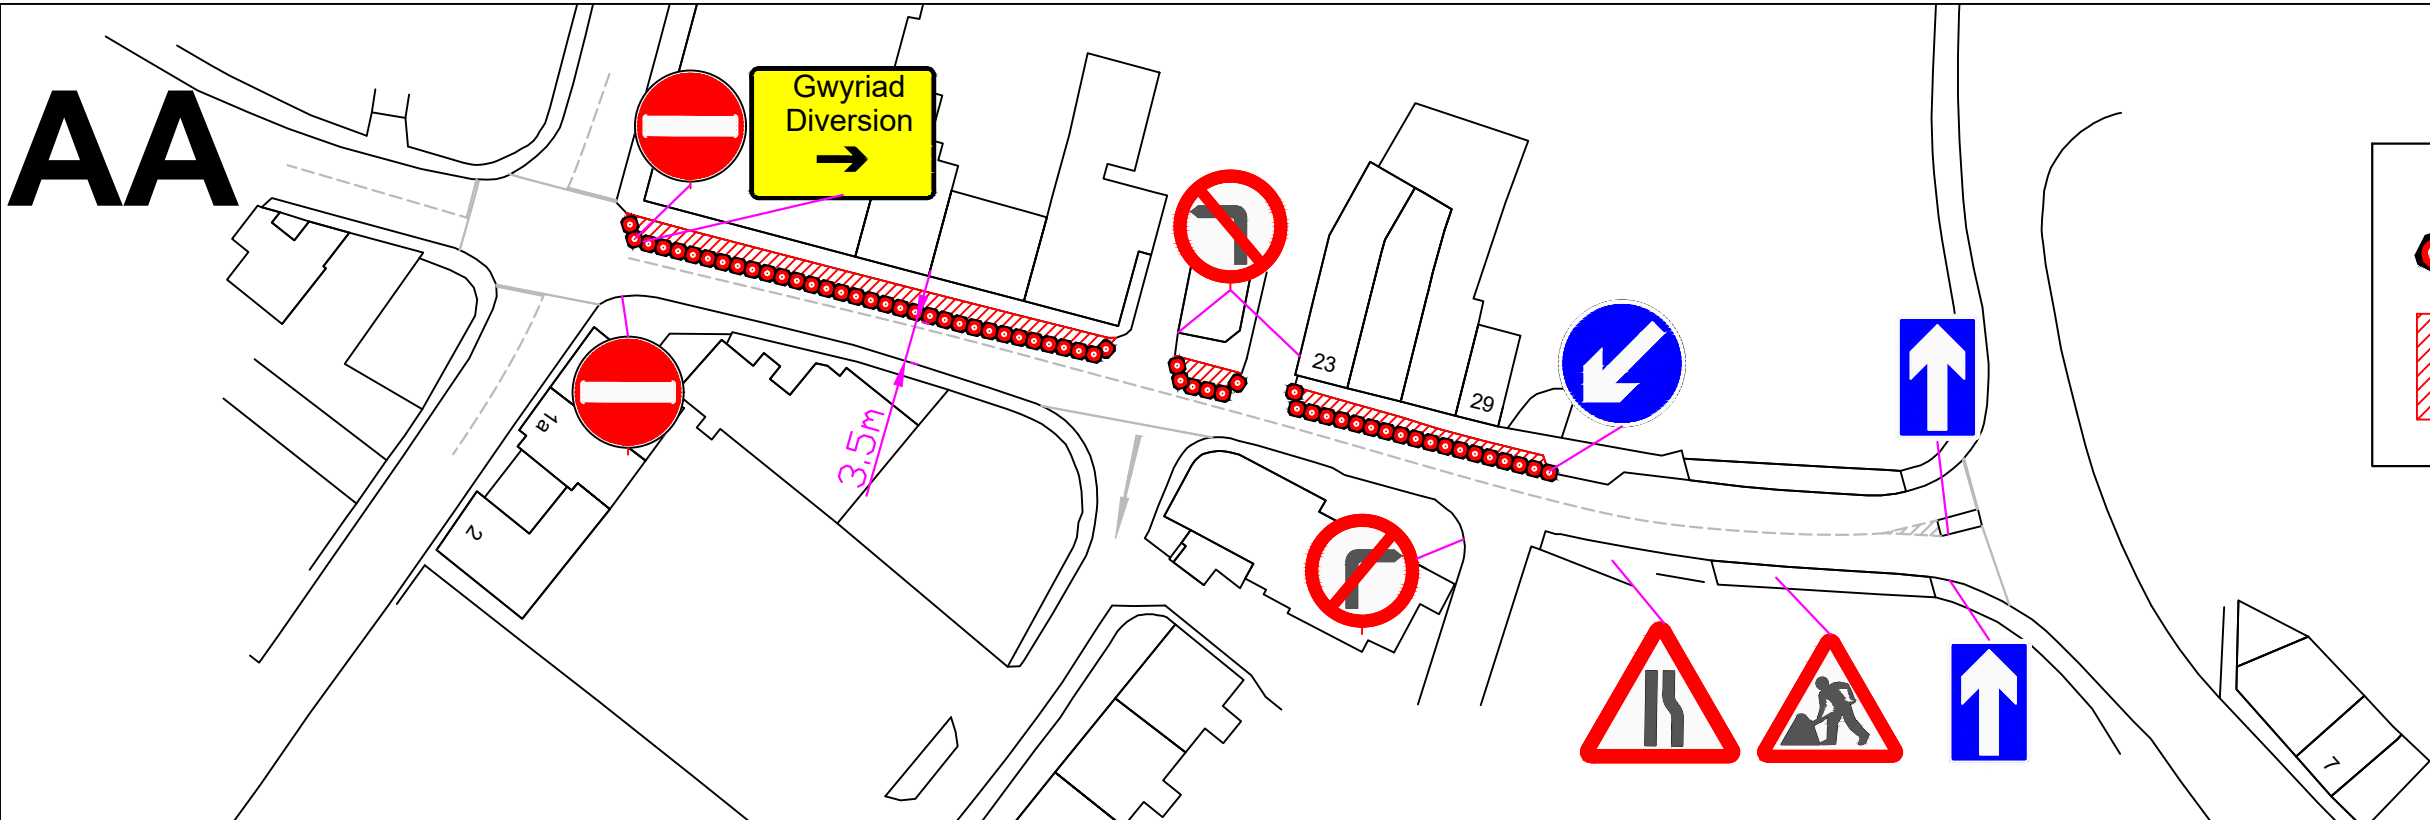


AA

KEY:

-  Pedestrian Barrier
-  Extended Pedestrian wakway



AA

Commercial Street reverted to one-way traffic for extension of footway to allow public to comply with social distancing measures. Remaining carriageway to be maintained at 3.5m minimum at all times to apply with road width Regulations

