


AA

KEY:

-  Pedestrian Barrier.
-  Extended footway

Victoria Street Reverted to one-way Traffic for lateral extension of footway to allow public to comply with social distancing measures. Remaining carriageway to be maintained at 3.5m minimum at all times to obey road width regulations.

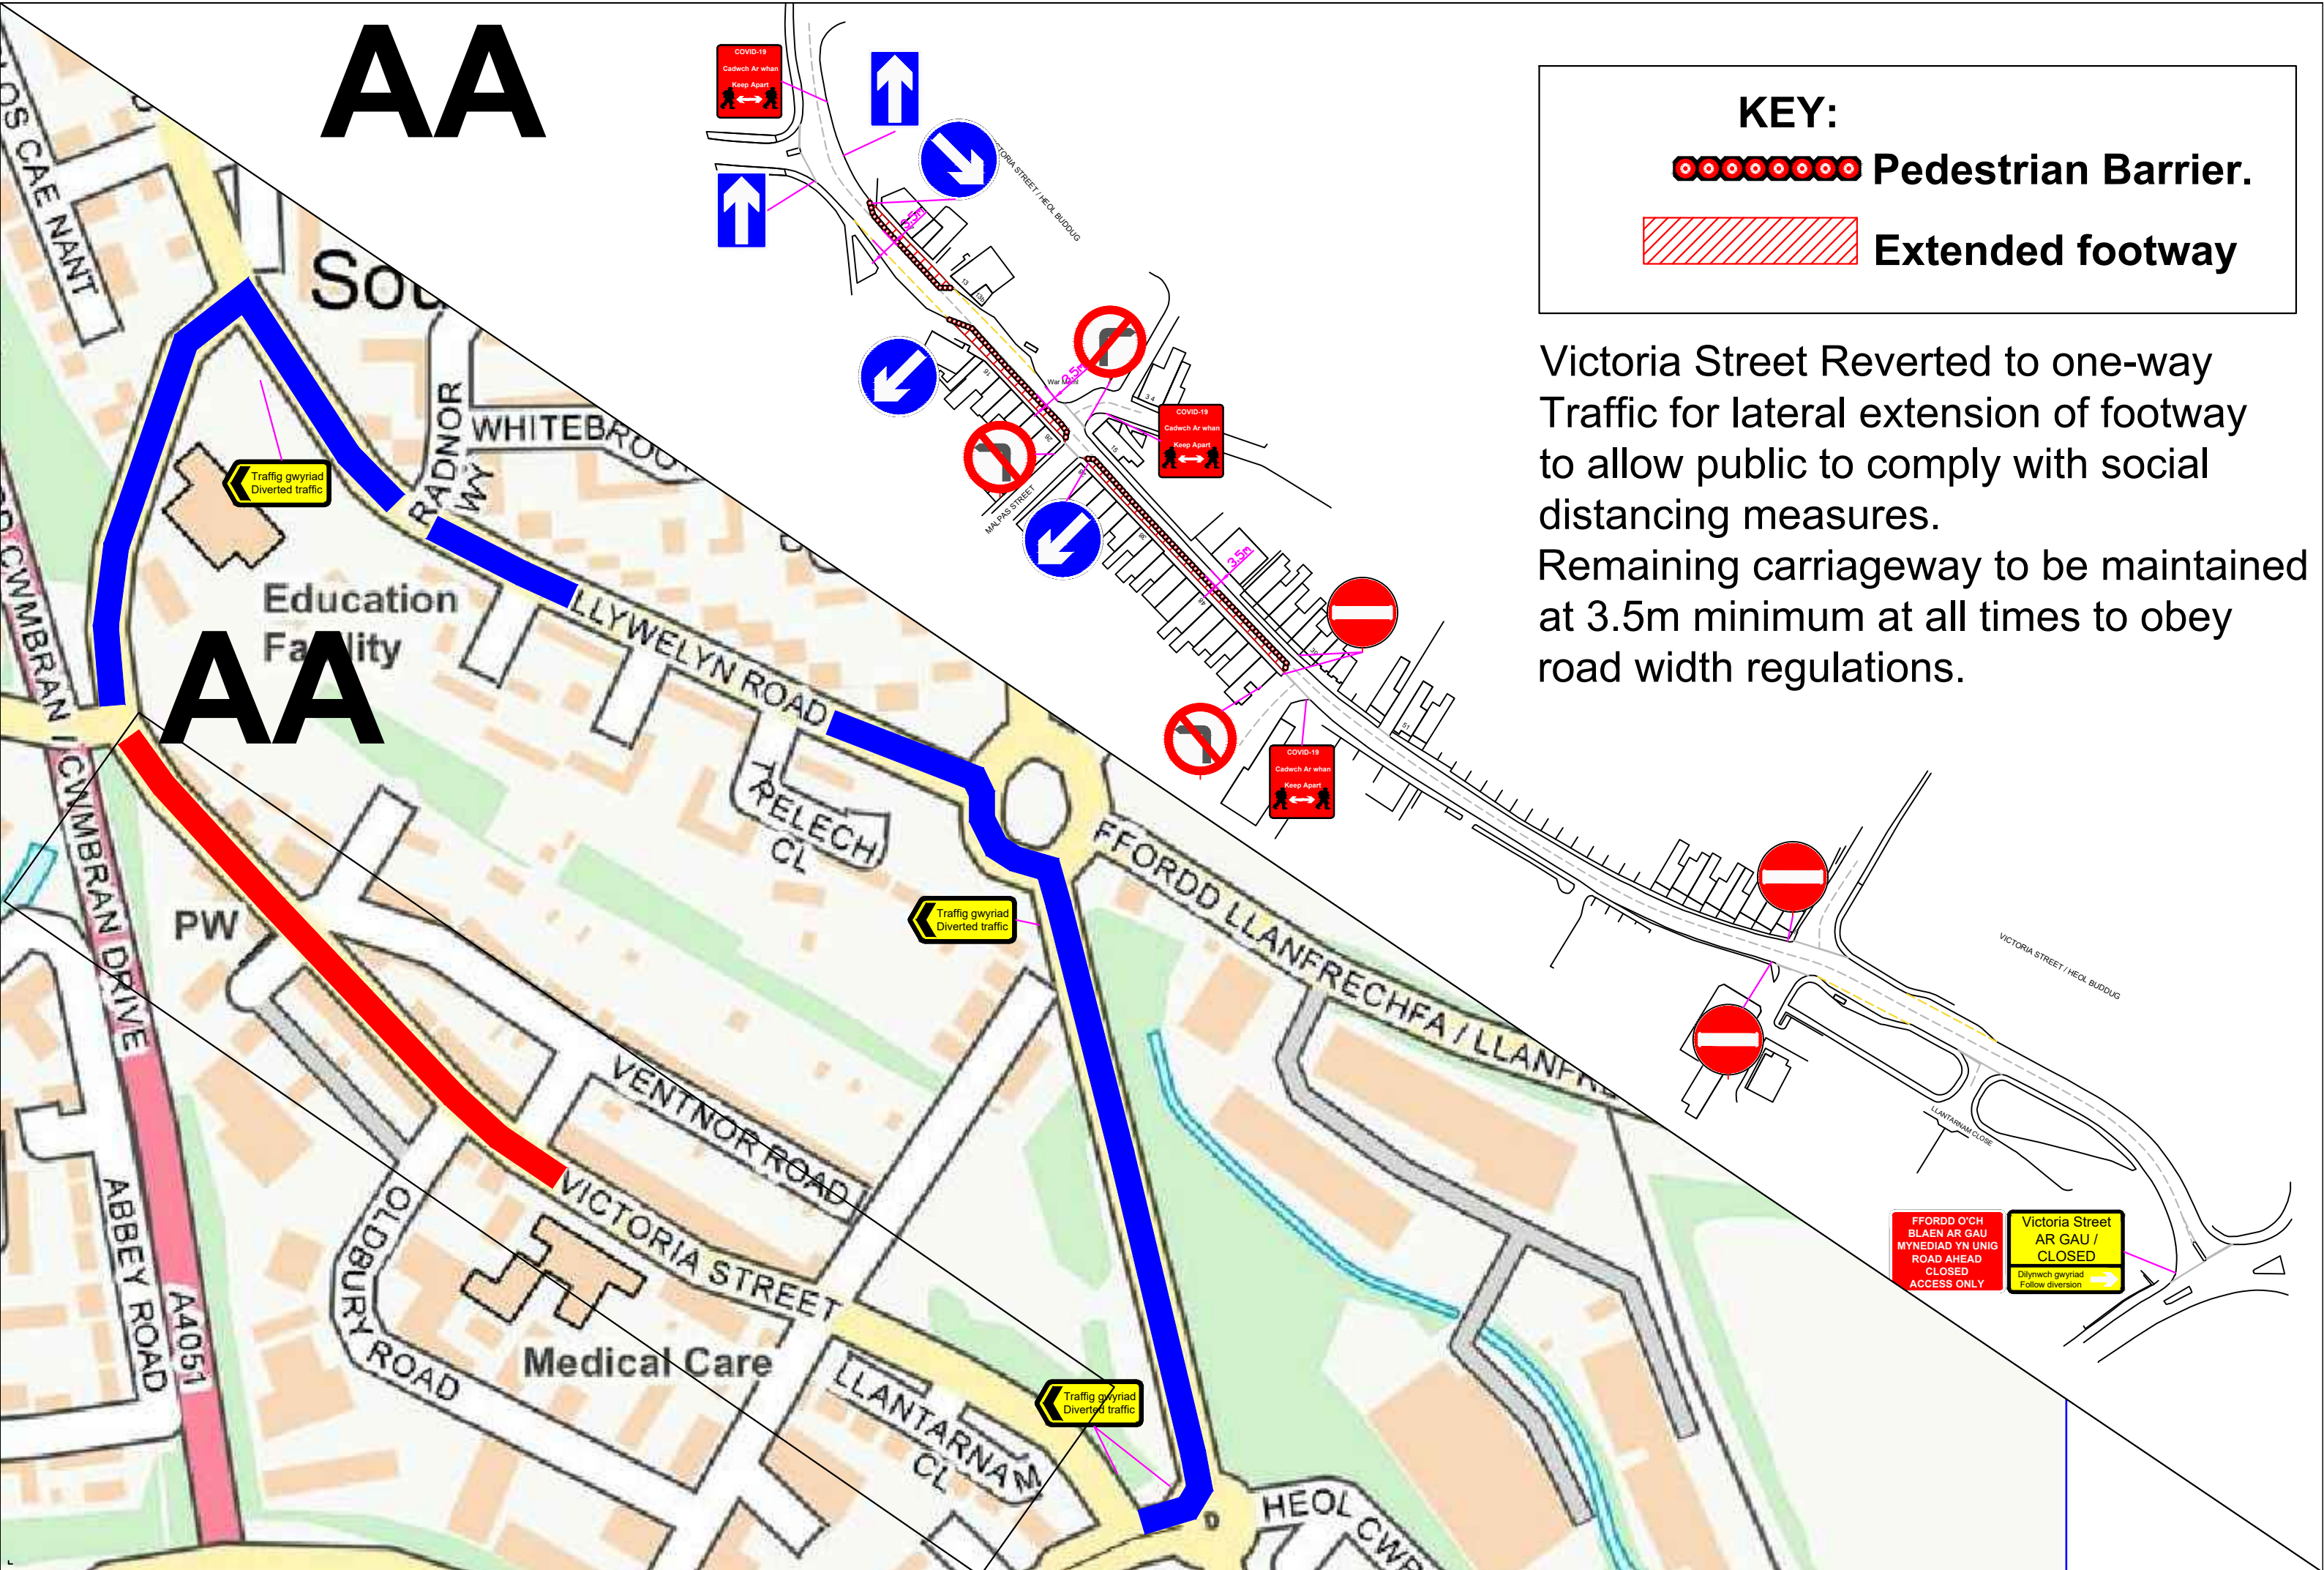

AA